


**1** New Construction Area  
1/8" = 1'-0"



**3** Enlarged Plan - Veteran's Scope of Work  
1/8" = 1'-0"

**4** Lobby & County Board Room - Clerestory Windows  
1/8" = 1'-0"

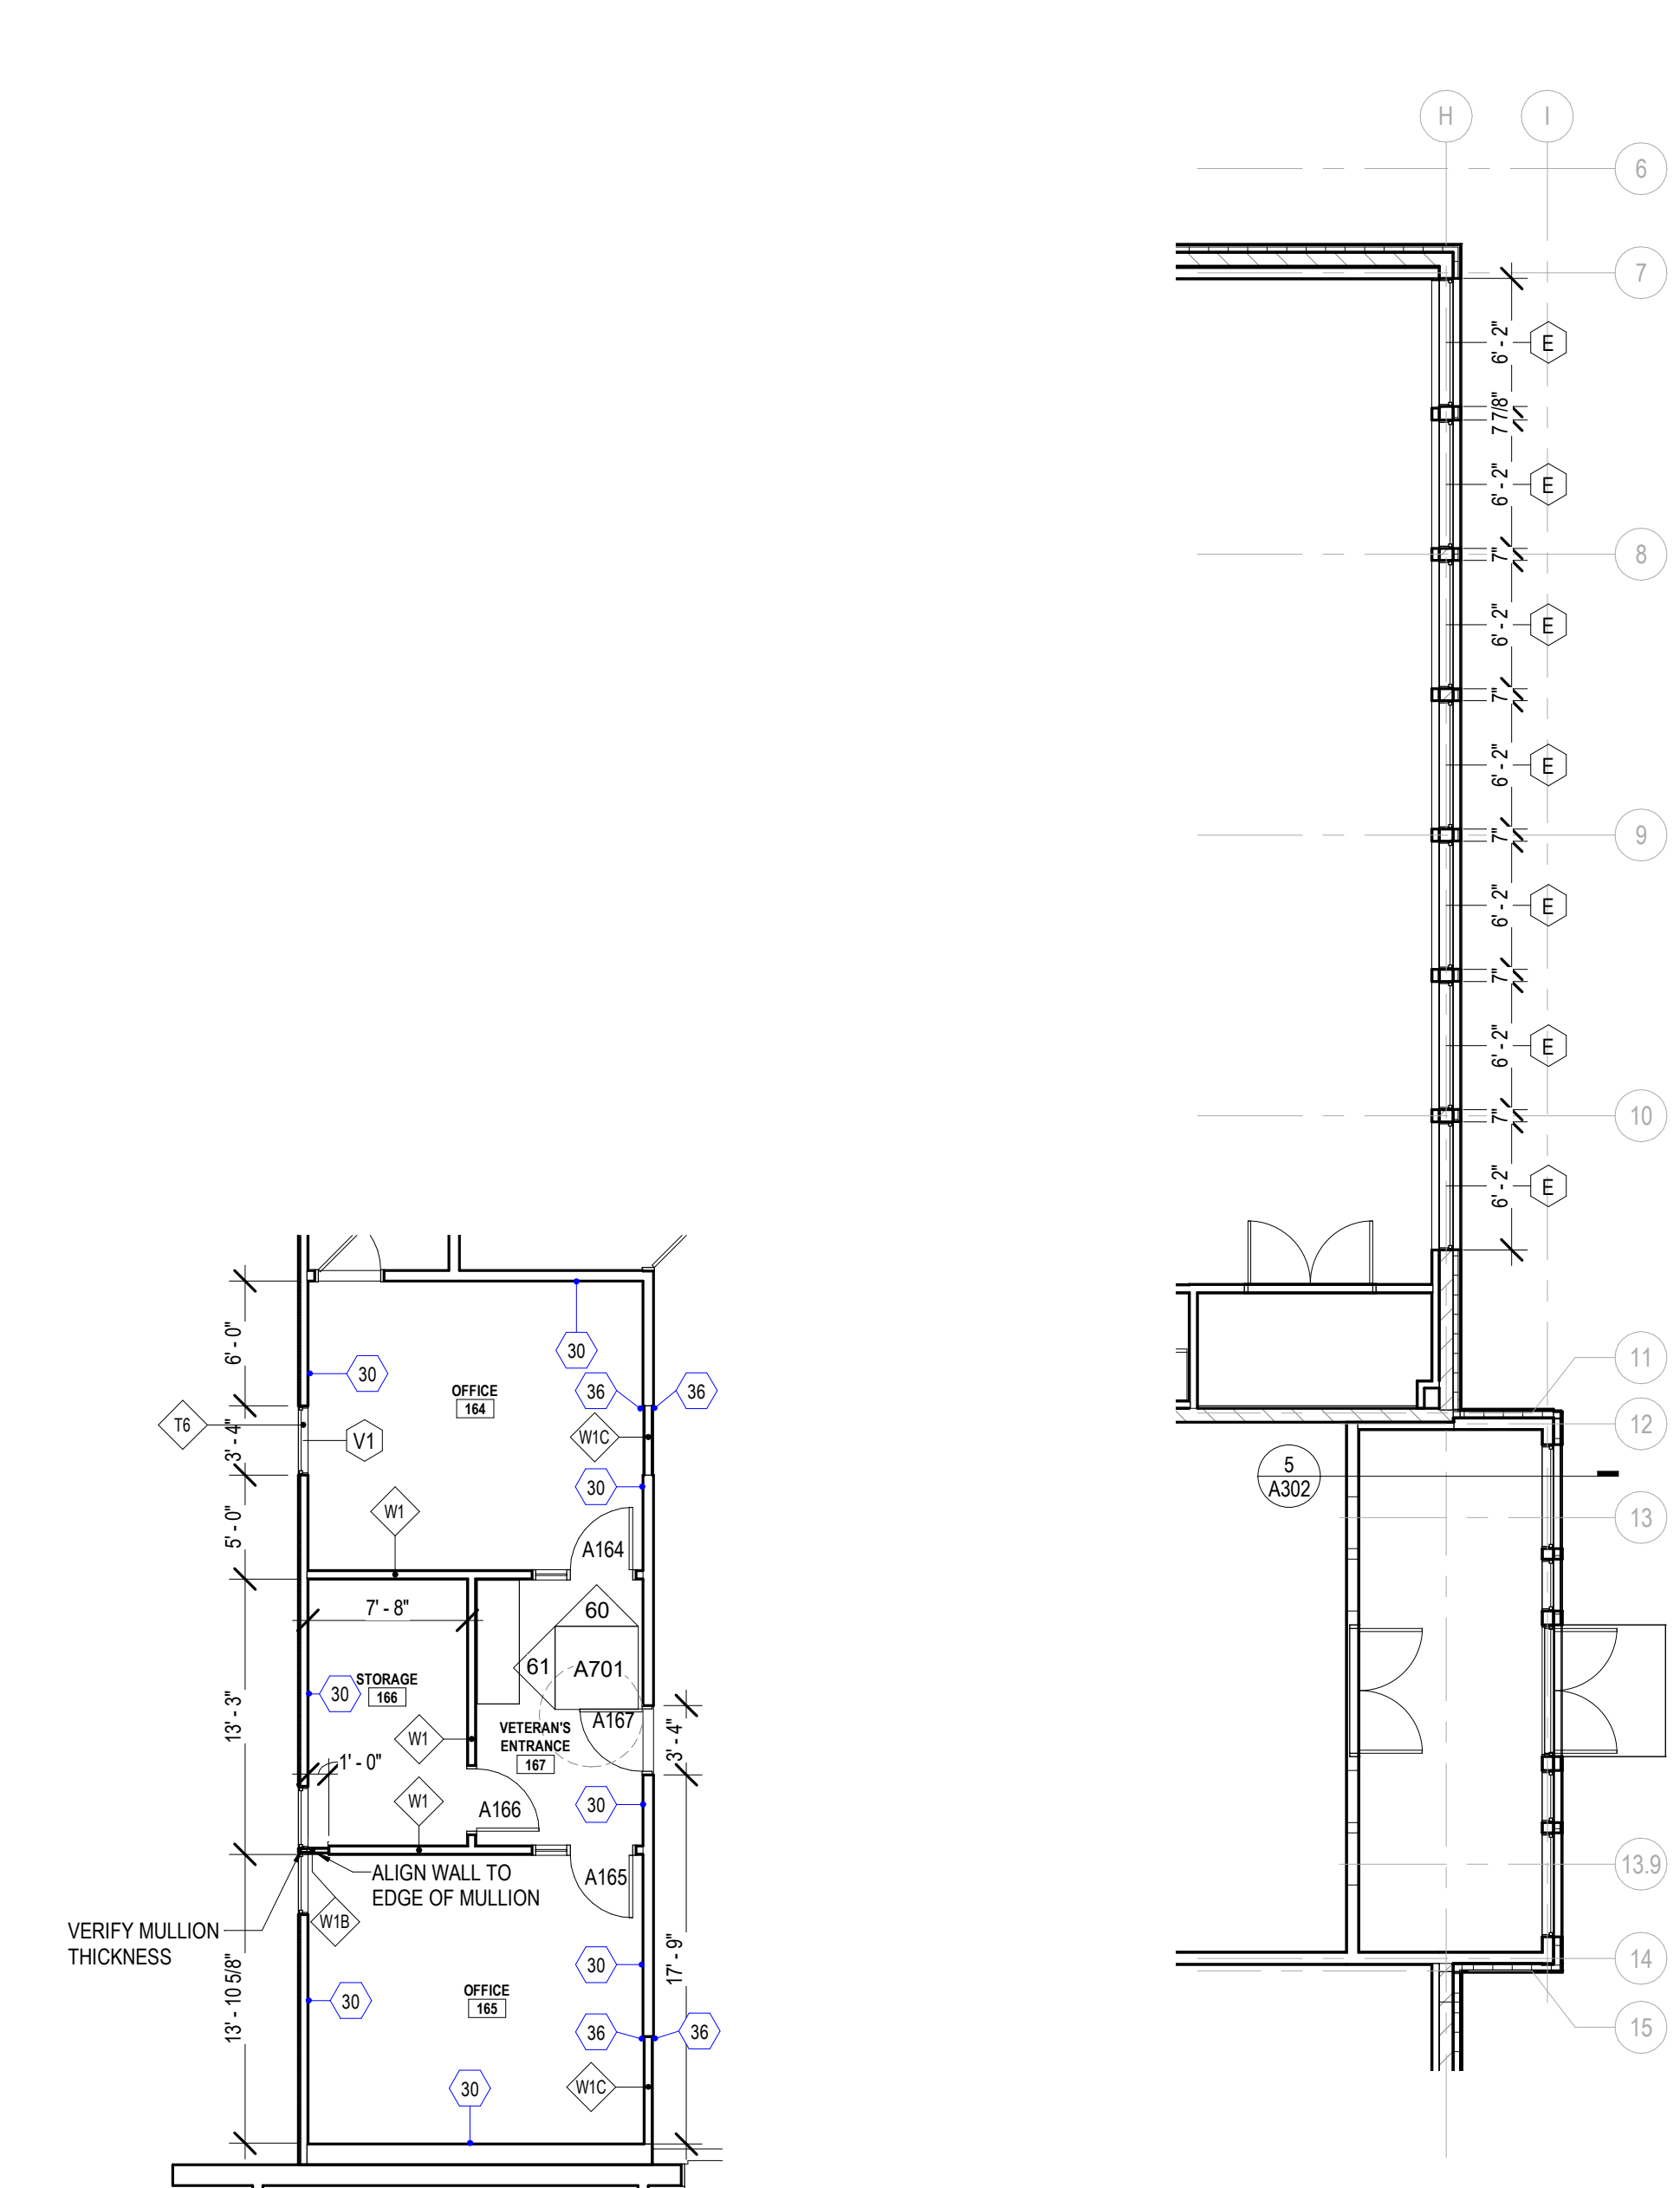

**2** Jail Alteration Area  
1/8" = 1'-0"

**GENERAL CONSTRUCTION NOTES**

1. WALLS ARE TO BE PARALLEL AND PERPENDICULAR TO ADJACENT WALLS UNLESS OTHERWISE NOTED. ALIGN WALLS WHERE APPARENT.
2. SEE FLOOR PLANS AND SHEET A100 FOR WALL TYPES.
3. DOORS ARE TO HAVE A TYPICAL 4" OFFSET FROM ADJACENT WALL UNLESS NOTED OTHERWISE.
4. PROVIDE WALL BLOCKING AT ALL WALL HUNG EQUIPMENT AND FURNITURE AS REQUIRED.
5. ALL FLOORS ARE TO BE LEVEL AND CLEAN PRIOR TO INSTALLATION OF NEW FLOOR COVERINGS. ALL FLOOR SURFACES AND TRANSITIONS BETWEEN SURFACE TYPES SHALL COMPLY WITH ADA GUIDELINES.
6. MINIMUM CLEAR DIMENSIONS INDICATED ON PLANS ARE MINIMUM ACCEPTABLE. CONTACT ARCHITECT IF THERE IS A CONFLICT.
7. COORDINATE THIS PROJECT WITH OWNER TO DETERMINE INTERIM LIFE SAFETY ROUTES IF APPLICABLE. CONFIRM ANY CONFLICTS WITH ARCHITECT/OWNER PRIOR TO CONSTRUCTION.

**FLOOR PLAN KEYNOTES**

KEY	KEYNOTE DESCRIPTION
25	PROVIDE LEVEL 4 FINISH ALONG THIS WALL FLOOR TO CEILING
26	1-1/2" ROUND METAL RAILINGS (RETURNS TO WALL)
27	BULLNOSE CORNER
28	POWER DOOR ASSIST
30	AFTER REMOVAL OF CHAIR RAILS & WAINSCOT, FIELD VERIFY EXISTING CONDITION OF EXISTING WALL. PATCH AND MATCH, OR ADD NEW GYPSUM BOARD FINISH AS REQUIRED
31	CONFIRM BURNISHED BLOCK DIMENSIONS & COUNTY LOGO ON INTERIOR ELEVATION
32	PATCH FLOOR DUCT OPENING WITH SHEET METAL
33	PATCH FLOOR DUCT OPENING WITH METAL DECK, TOP WITH CONCRETE TOPPING
34	24"x24" CEILING ACCESS PANEL
36	ALIGN
37	BOLLARD - SEE CIVIL
38	ALIGN MASONRY TO NEW FAS20A AT OVERHANG
47	RELOCATE SHERIFF'S BUILDING SIGNAGE HERE. VERIFY W/OWNER
50	4'-0" X 7'-0" WIDE PATCH CUT AREA FOR FINISH CONDITION
523	WALL SHELF
725	LADDER FOR ROOF HATCH
748	ROOF OVERHANG
766	APPROXIMATE GRADE SLOPE AWAY FROM FOUNDATION
D03	REMOVE EXISTING FLOOR & FLOOR DRAIN ELEMENTS
28	SIMILAR TO HOLDING CELL #158
29	SIMILAR TO HOLDING CELL #157

**GENERAL NOTES**

1. FOR WALL TYPE SYMBOLS (A), SEE SHEET A100
2. FOR WINDOW TYPES (W), SEE SHEET A302

Reference:

Revisions:	No.	Date	Description
	1	11-23-21	Addendum #1-F&F Bid
	2	12-20-21	CS #1

Graphic Scale	
Project Number	210032.00
Set Type	Bid Set
Date Issued	1-12-2022
Sheet Number	<b>A102</b>